


DRILL HOLES

DRILL HOLES

DRILL HOLES

US 11 IS ASSUMED TO RUN
IN A NORTH-SOUTH DIRECTION

NOTE:
1. PRIOR TO THE INSTALLATION OF SIGNAL EQUIPMENT,
THE CONTRACTOR SHALL CONFIRM THE LOCATION OF
THE CURB AND GUTTER ON THE EAST SIDE OF US 11
(MAUGANS AVE. RECONSTRUCTION - PHASE 1) CONTACT
TOM ZAYDEL AT 410-923-7101 FOR MORE INFORMATION.

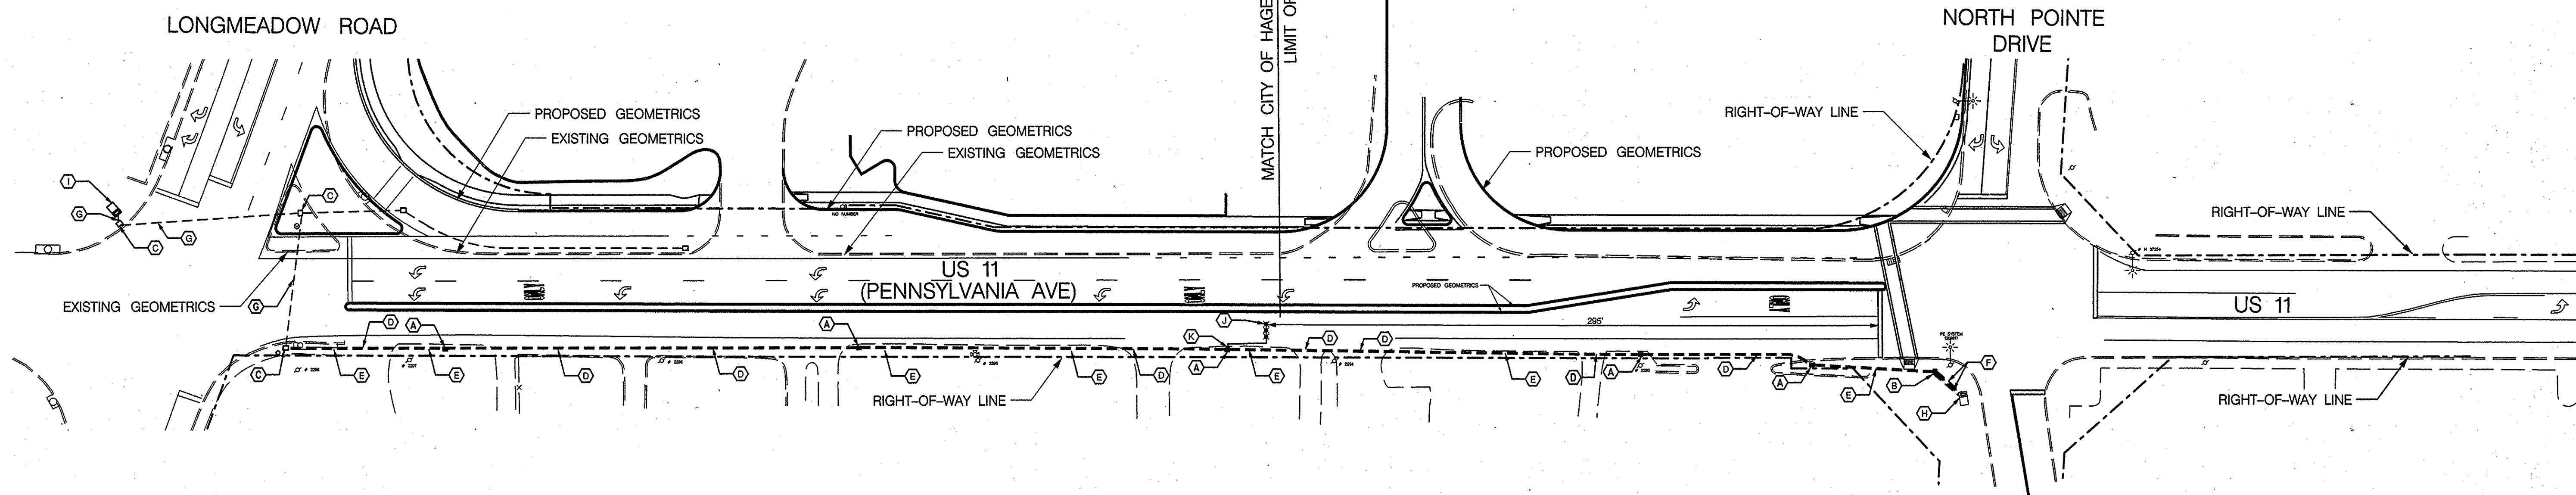

- A. INSTALL HANDHOLE
- B. HANDHOLE (SEE SIGNAL PLAN)
- C. USE EXISTING HANDHOLE
- D. INSTALL 4 IN. SCHEDULE 80 RIGID PVC ELECTRICAL CONDUIT (BORED)
- E. INSTALL 4 IN. SCHEDULE 80 RIGID PVC ELECTRICAL CONDUIT (TRENCHED)
- F. 4 IN. SCHEDULE 80 RIGID PVC ELECTRICAL CONDUIT (SEE SIGNAL PLAN)
- G. USE EXISTING CONDUIT
- H. BASE MOUNTED CABINET AND CONTROLLER (SEE SIGNAL PLAN)
- I. USE EXISTING BASE MOUNTED CABINET
- J. INSTALL MICRO-LOOP PROBE
- K. INSTALL 1 IN. LIQUID-TIGHT NON-METALLIC CONDUIT- DETECTOR SLEEVE

GENERAL NOTES

1. ALL UNDERGROUND AND OVERHEAD UTILITIES SHOWN ON THESE PLANS ARE SCHEMATIC ONLY AND MAY NOT BE COMPLETE. THE CONTRACTOR SHALL BE RESPONSIBLE FOR NOTIFYING MISS UTILITY PRIOR TO CONSTRUCTION SO THAT ALL UTILITIES MAY BE LOCATED IN THE FIELD. IF THE CONTRACTOR PERCEIVES THAT A CONFLICT BETWEEN UTILITIES AND TRAFFIC SIGNAL EQUIPMENT WILL OCCUR, THE CONTRACTOR SHALL NOTIFY THE PROJECT ENGINEER IMMEDIATELY SO THE CONFLICT MAY BE RESOLVED.

TRAFFIC CONCEPTS, INC.
325 Gambrills Road
Suite E
Gambrills, MD 21054
(410) 923-7101
FAX (410) 923-6473
EMAIL TRAFFIC.CONCEPTS@COMCAST.NET

SHA STATE OF MARYLAND
DEPARTMENT OF TRANSPORTATION
STATE HIGHWAY ADMINISTRATION
OFFICE OF TRAFFIC & SAFETY
TRAFFIC ENGINEERING DESIGN DIVISION
TRAFFIC SIGNAL PLAN
US 11 (PENNSYLVANIA AVE.) AND
NORTH POINTE DRIVE
HAGERSTOWN, MARYLAND

SCALE 1" = 40'	DATE 11-16-06	CONTRACT NO. BW966M82
DESIGNED BY T. ZAYDEL	COUNTY WASHINGTON	
DRAWN BY T. ZAYDEL	LOGMILE 21011010.07	
CHECKED BY K. SCHMID	T.I.M.S. NO. 1070	
F.A.P. NO.	TOD NO.	
DRAWING NO. TS-280 G IC	SHEET NO. 2 OF 4	